


- NOTES:**
1. REMOVE AND RECONSTRUCT INTERFERING HOUSE CONNECTIONS (SEE TYPICAL HOUSE CONNECTION ON SHEET 22).
 2. SEE SECTION 8 OF THE SPECIAL PROVISIONS FOR BEDDING CONDITIONS.

PROFILE OF CONNECTION "A"

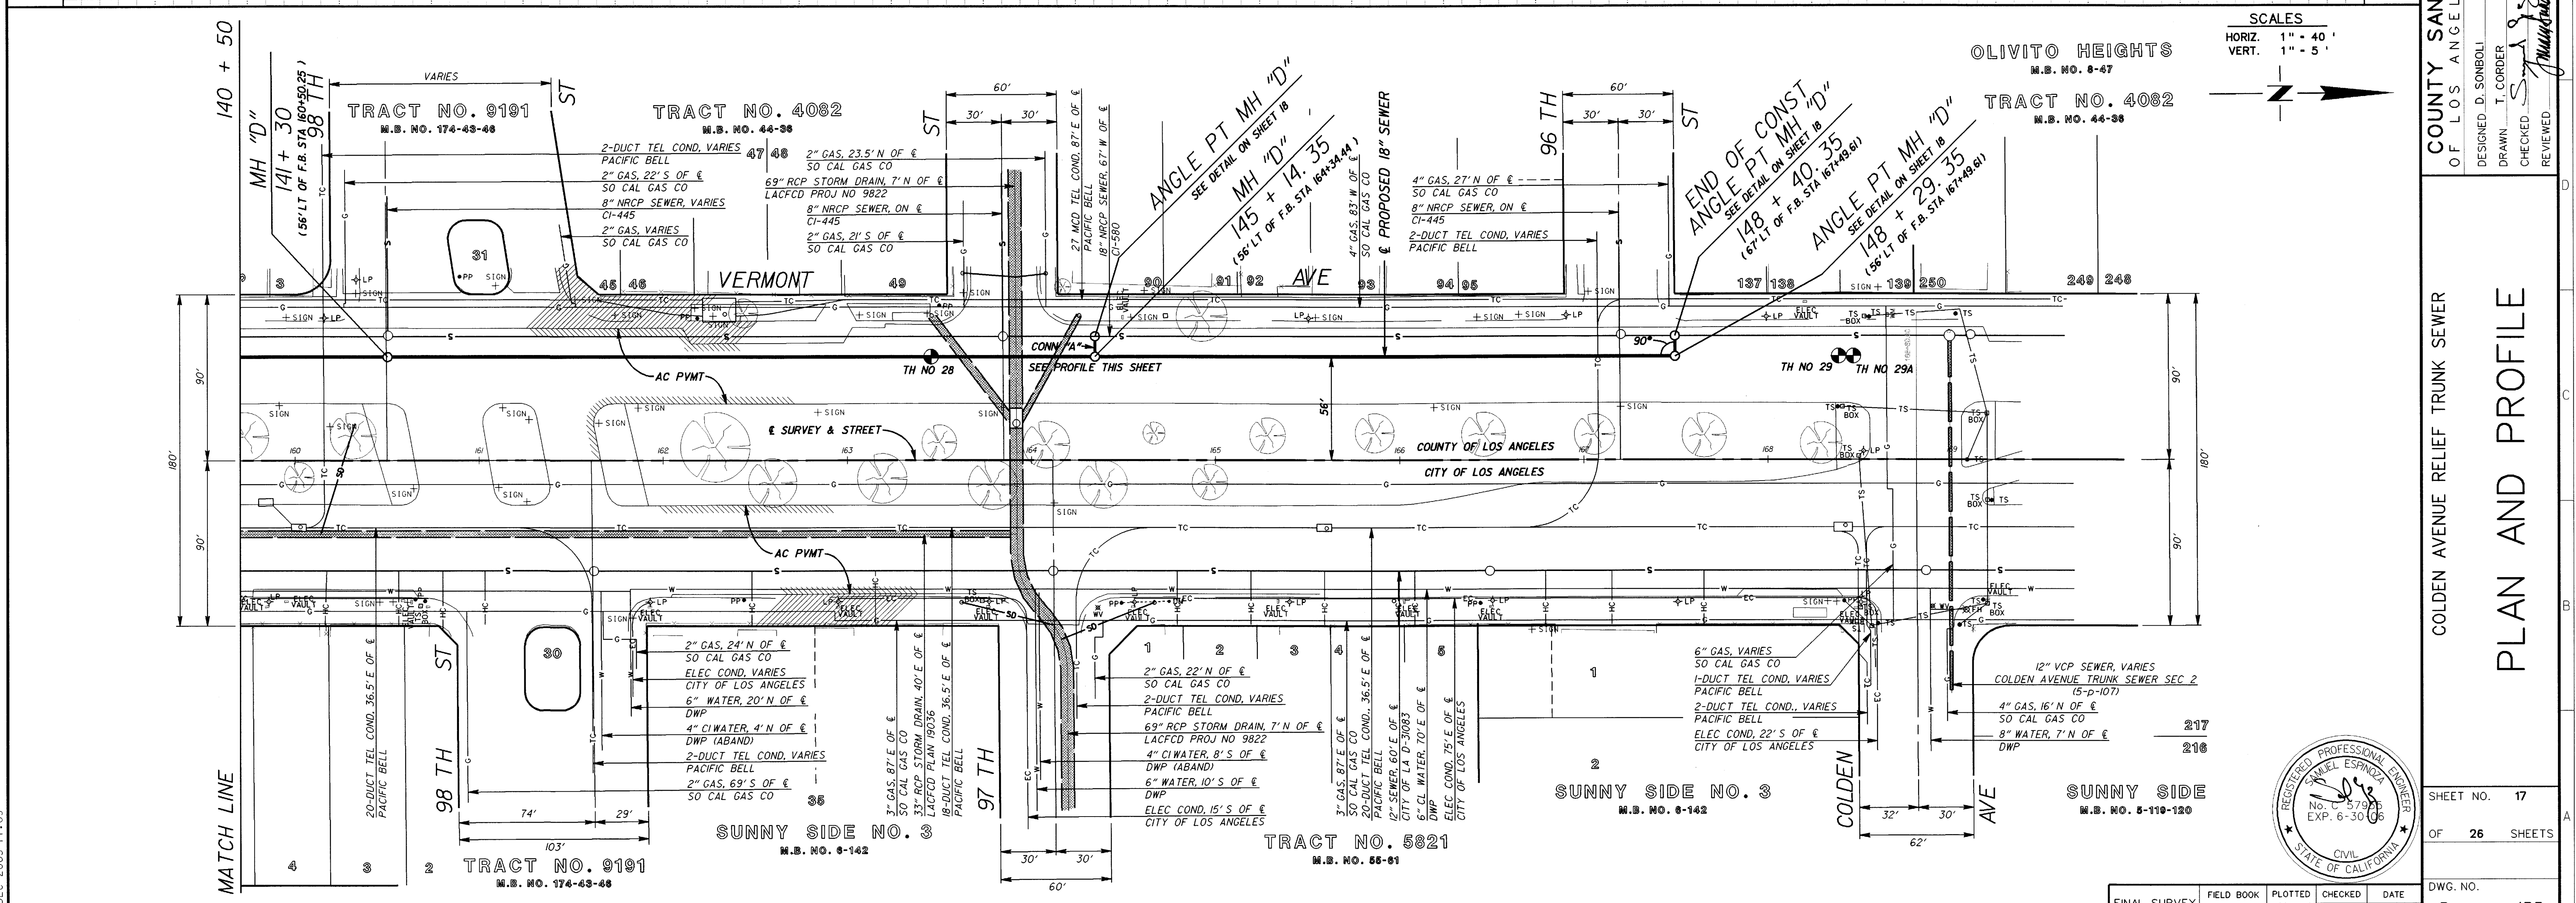

SCALES
 HORIZ. 1" = 40'
 VERT. 1" = 5'

OLIVITO HEIGHTS
 M.B. NO. 8-47

TRACT NO. 4082
 M.B. NO. 44-38



DESIGNED	D. SONBOLI	DEC. 2003
DRAWN	T. CORDER	DEC. 2003
CHECKED	[Signature]	DEC. 2003
REVIEWED	[Signature]	DEC. 2003

COUNTY SANITATION DISTRICT NO. 5
 OF LOS ANGELES COUNTY, CALIFORNIA

FIELD BOOK NO. S-323

NO. _____

DATE _____

INITIALS _____

REVISIONS _____

DATE _____

SCALE: 1" = 40' (HORIZ.), 1" = 5' (VERT.)

OLIVITO HEIGHTS M.B. NO. 8-47

TRACT NO. 4082 M.B. NO. 44-38

TRACT NO. 9191 M.B. NO. 174-43-48

TRACT NO. 4082 M.B. NO. 44-38

TRACT NO. 5821 M.B. NO. 55-81

TRACT NO. 9191 M.B. NO. 174-43-48

SUNNY SIDE NO. 3 M.B. NO. 8-142

SUNNY SIDE M.B. NO. 8-110-120

COLDEN AVENUE RELIEF TRUNK SEWER

PLAN AND PROFILE

SHEET NO. 17

OF 26 SHEETS

DWG. NO. 5 - p - 155

DISCLAIMER: THE COUNTY SANITATION DISTRICTS OF LOS ANGELES COUNTY (DISTRICTS) PROVIDE THIS INFORMATION "AS IS" FOR GENERAL REFERENCE ONLY. THE DISTRICTS DO NOT GUARANTEE OR WARRANT THE ACCURACY OF ANY INFORMATION SHOWN OR THE DRAWINGS AVAILABLE FOR DOWNLOAD. THE DISTRICTS DISCLAIM ANY EXPRESS OR IMPLIED WARRANTY. THIS INFORMATION SHOULD NOT BE RELIED UPON FOR CONSTRUCTION. THE INFORMATION MAXIMUM SHALL BE 17.000. ONLY AS-PLANNED LOCATIONS AND DOES NOT NECESSARILY ACCURATELY REFLECT THE LOCATIONS OF AS-BUILT FACILITIES OR SUBSEQUENTLY BUILT FACILITIES. APPROPRIATE FIELD VERIFICATION IS REQUIRED IN ORDER TO DETERMINE THE EXACT LOCATION OF DISTRICTS' FACILITIES. FACILITIES WITHIN DISTRICTS' PROPERTY ARE NOT SHOWN. ANY PERSON PERFORMING EXCAVATION MUST COMPLY WITH CALIFORNIA GOVERNMENT CODE SECTION 4216. NOTE THAT "SUBSURFACE INSTALLATIONS" AS DEFINED BY CALIFORNIA GOVERNMENT CODE SECTION 4216 EXCLUDES NON-PRESSURIZED SEWERS, NON-PRESSURIZED STORM DRAINS, AND OTHER NON-PRESSURIZED DRAIN LINES. ANY PERSON PLANNING TO CONSTRUCT IMPROVEMENTS OVER OR BELOW DISTRICTS' FACILITIES WITHIN PRIVATE RIGHT-OF-WAY SHALL OBTAIN A BUILD-OUT AGREEMENT PRIOR TO CONSTRUCTION.